

W31

EWL80-1:7-920-8°

W32

EWL80-1:7-920-8°

W33

EWL80-1:5,5

W35

EWL80-1:7-920-8°

W34

EWR80-1:7-920-8°

EWL130-1:7-1494-8°

W1

W14

EWL80-1:7-920-8°

W16

EWR80-1:7-920-8°

W17

EWR80-1:7-920-8°

W38

EWL80-1:7-920-8°

W18

EWR80-1:7-920-8°

W19

EWL130-1:7-1494-8°

W44

EWL60-1:5,5-690-10°

W43

EWL60-1:5,5-690-10°

W21

EWR80-1:7-920-8°

DKW 80-1:7

DKW 80-1:7

W22

W2

0-1:7-1494-8°

W4

EWL130-1:7-1494-8°


W5

EWL130-1:7-1494-8°

W24

EWR130-1:7

EWR130-

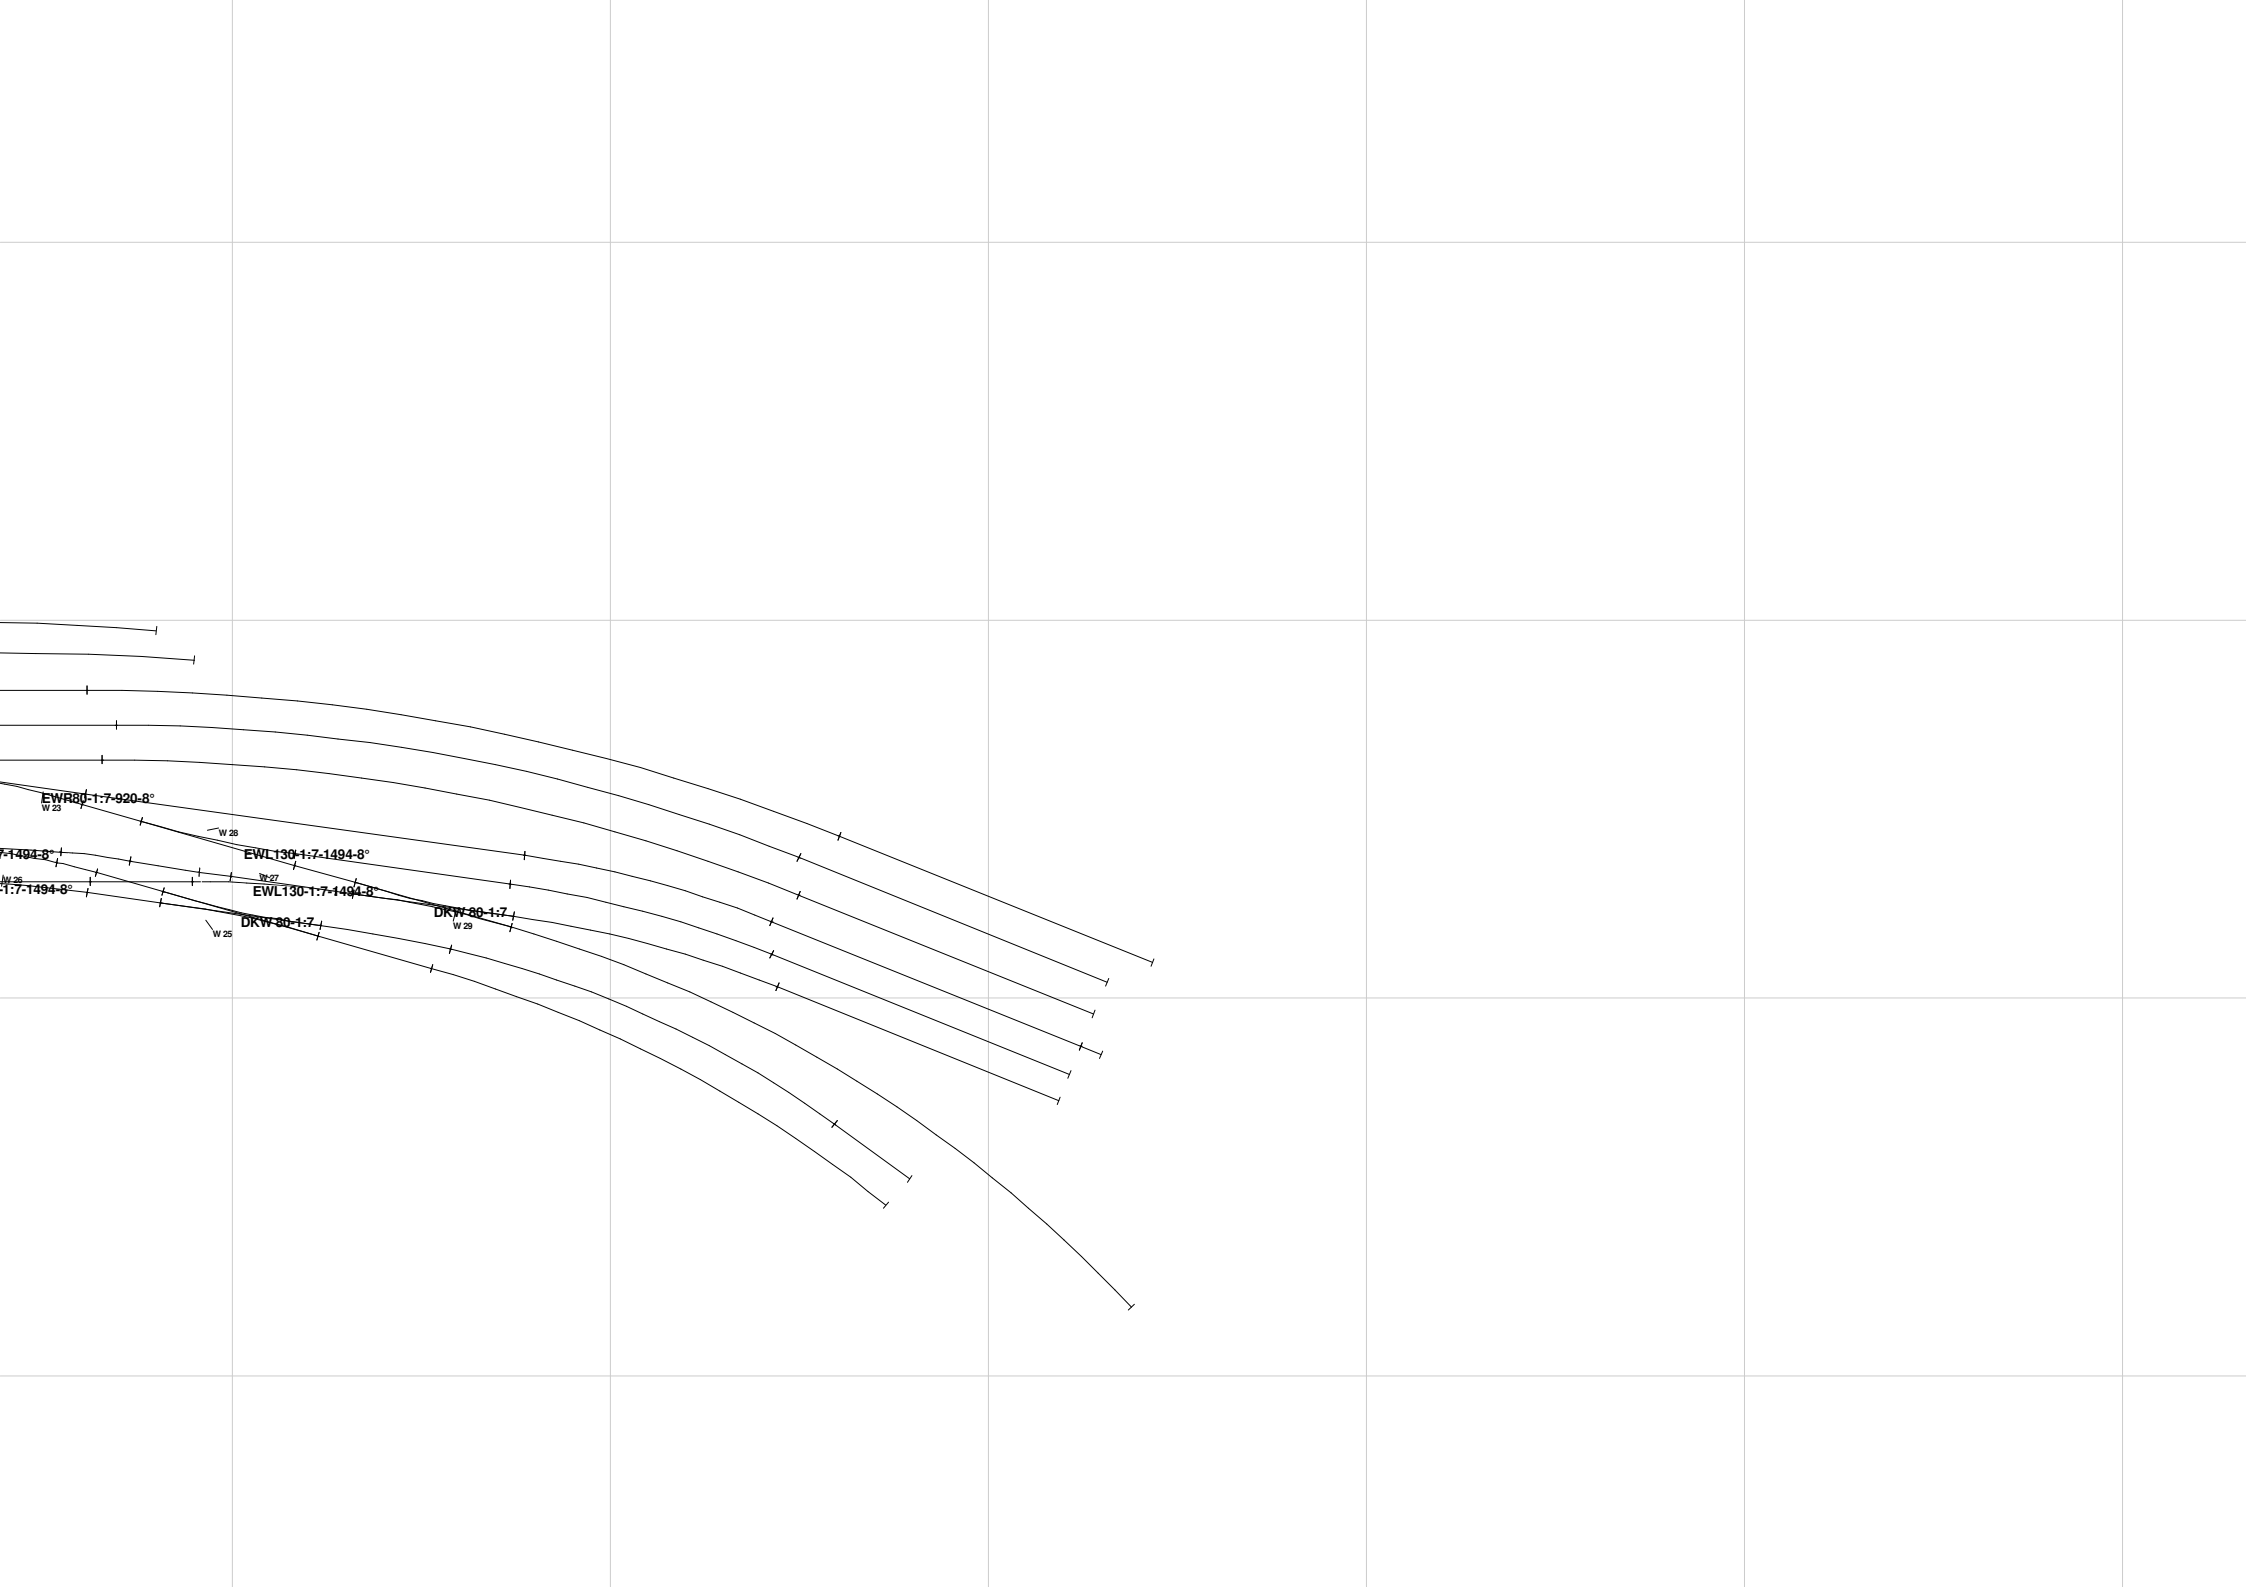

EWL130-1:7-920-8°
W 25

W 28

EWL130-1:7-1494-8°

EWL130-1:7-1494-8°
W 27

DKW-80-1:7
W 29

DKW-80-1:7
W 25